


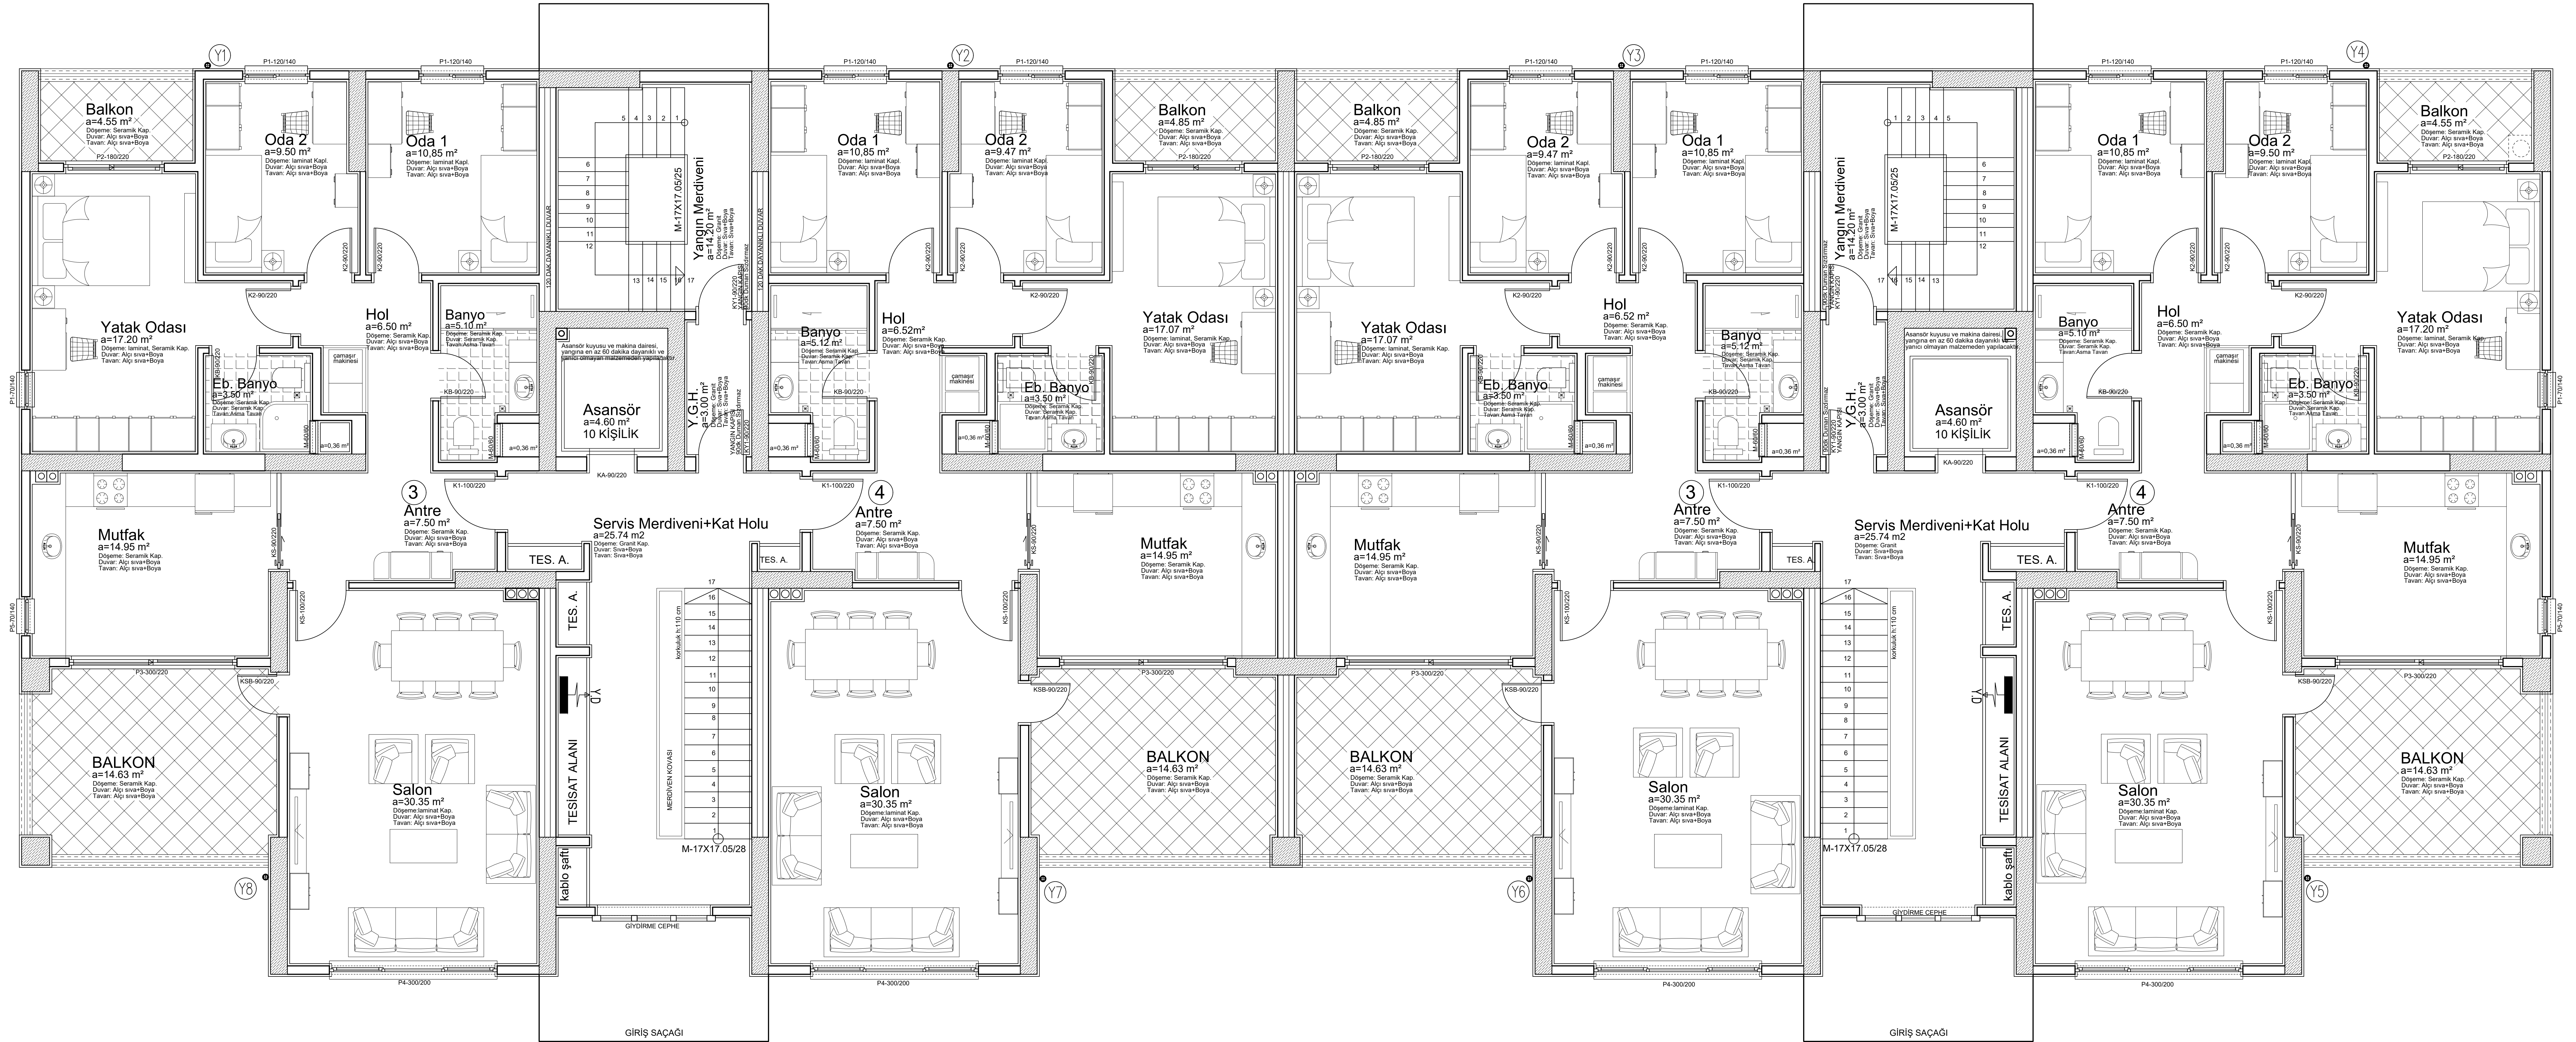

1.KAT (+3.30 KOTU) PLANI Ö:1/50